

Issue	Date	Change detail
1	21/09/10	PRODUCTION ISSUE
2	24/03/11	TEXT CORRECTION, BMDS LOGO
3	20/05/14	BMDS 300 KERB ADDED
4	21/04/17	DOS LAYOUT ADDED
5	27/04/17	PRODUCT DETAIL UPDATED



Daylight Systems

Coventry
Alderman's Green Ind Est
Coventry CV2 2QU
024 7660 2022
www.brettmartin.com

NOTES:
1) DRAWING SHOWS TRADE FIXED ON BMDS SLOPED KERB

Title: MARDOME - TRADE FIXED (150mm kerb)

Page: 1 of 5


Drawn by: RJB

Dwg No:

Scale: 1:2


Approved:

HC233

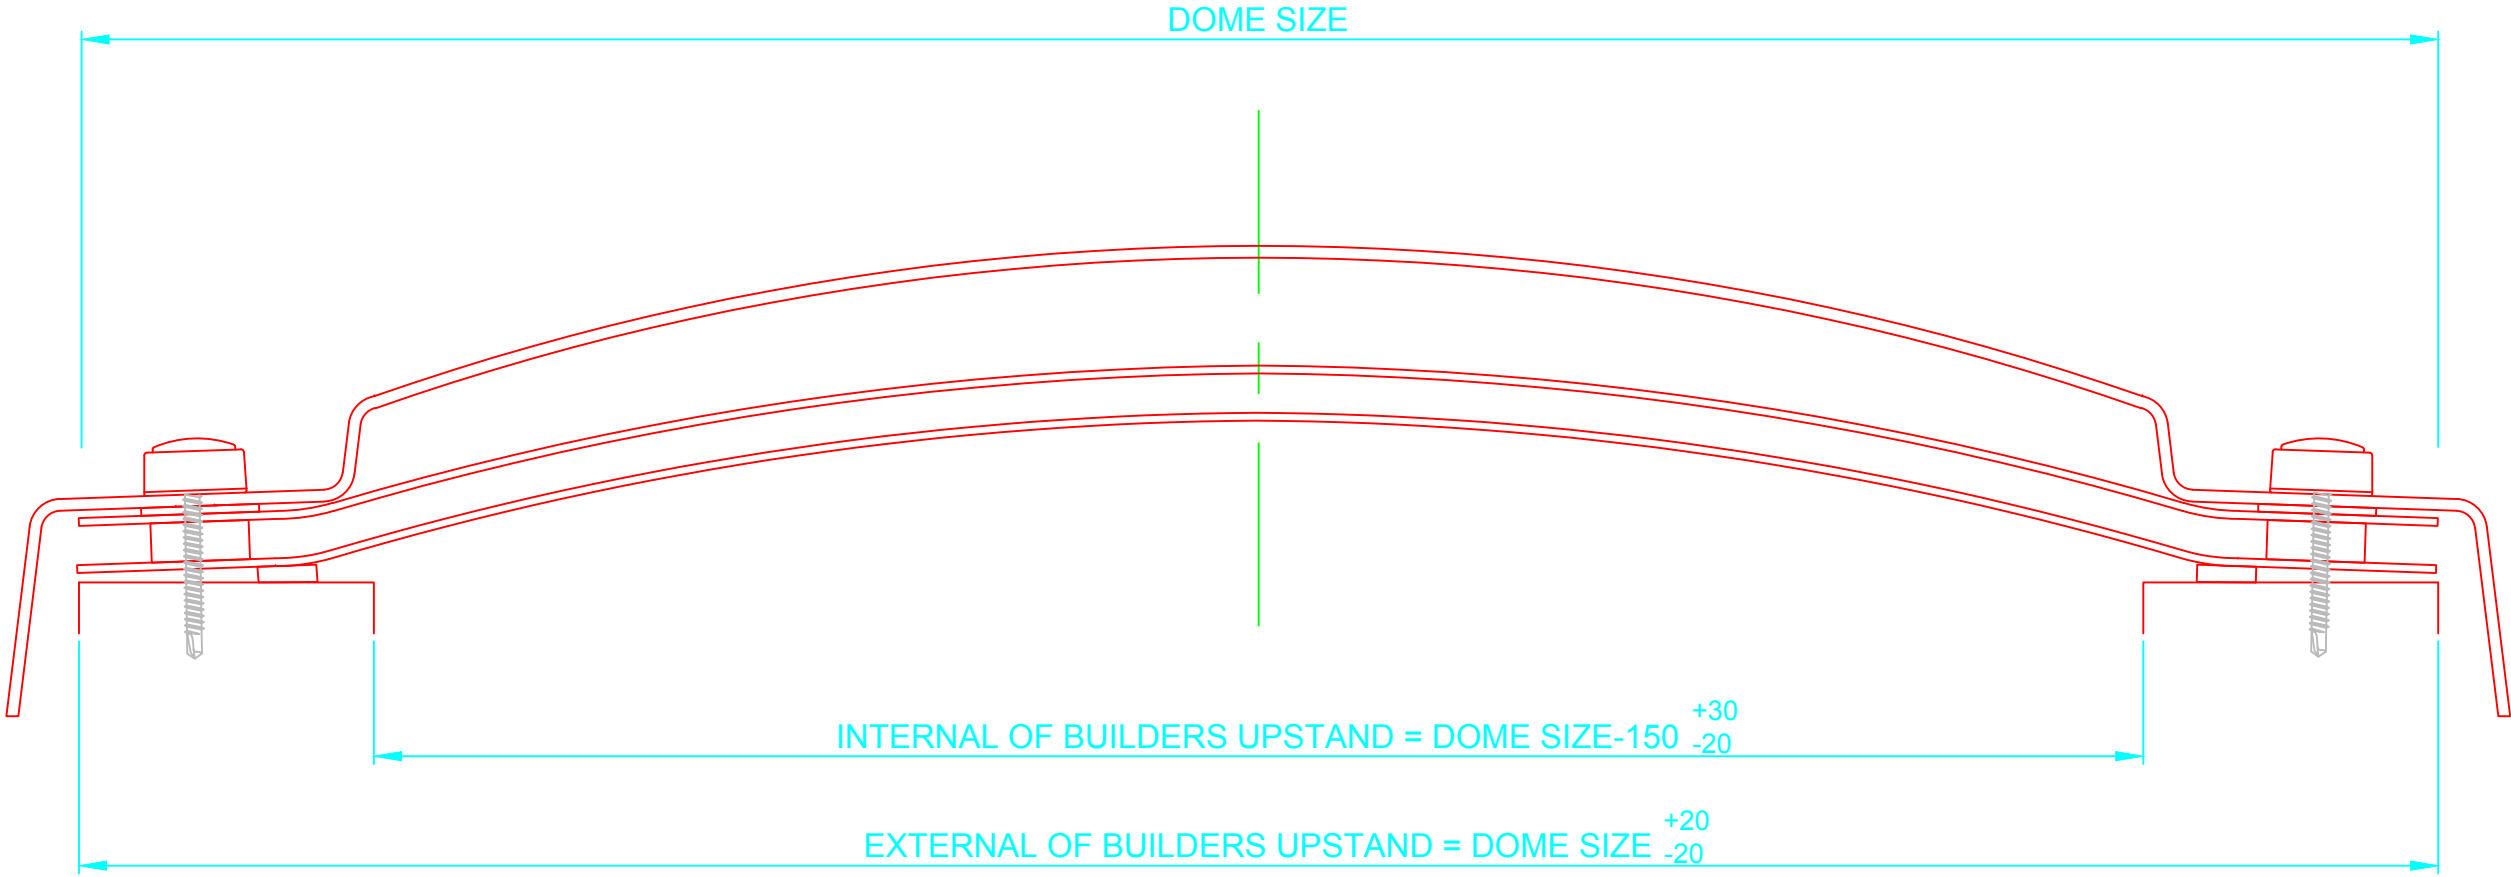

Issue	Date	Change detail
1	21/09/10	PRODUCTION ISSUE
2	24/03/11	TEXT CORRECTION, BMDS LOGO
3	20/05/14	BMDS 300 KERB ADDED
4	21/04/17	DOS LAYOUT ADDED
5	27/04/17	PRODUCT DETAIL UPDATED



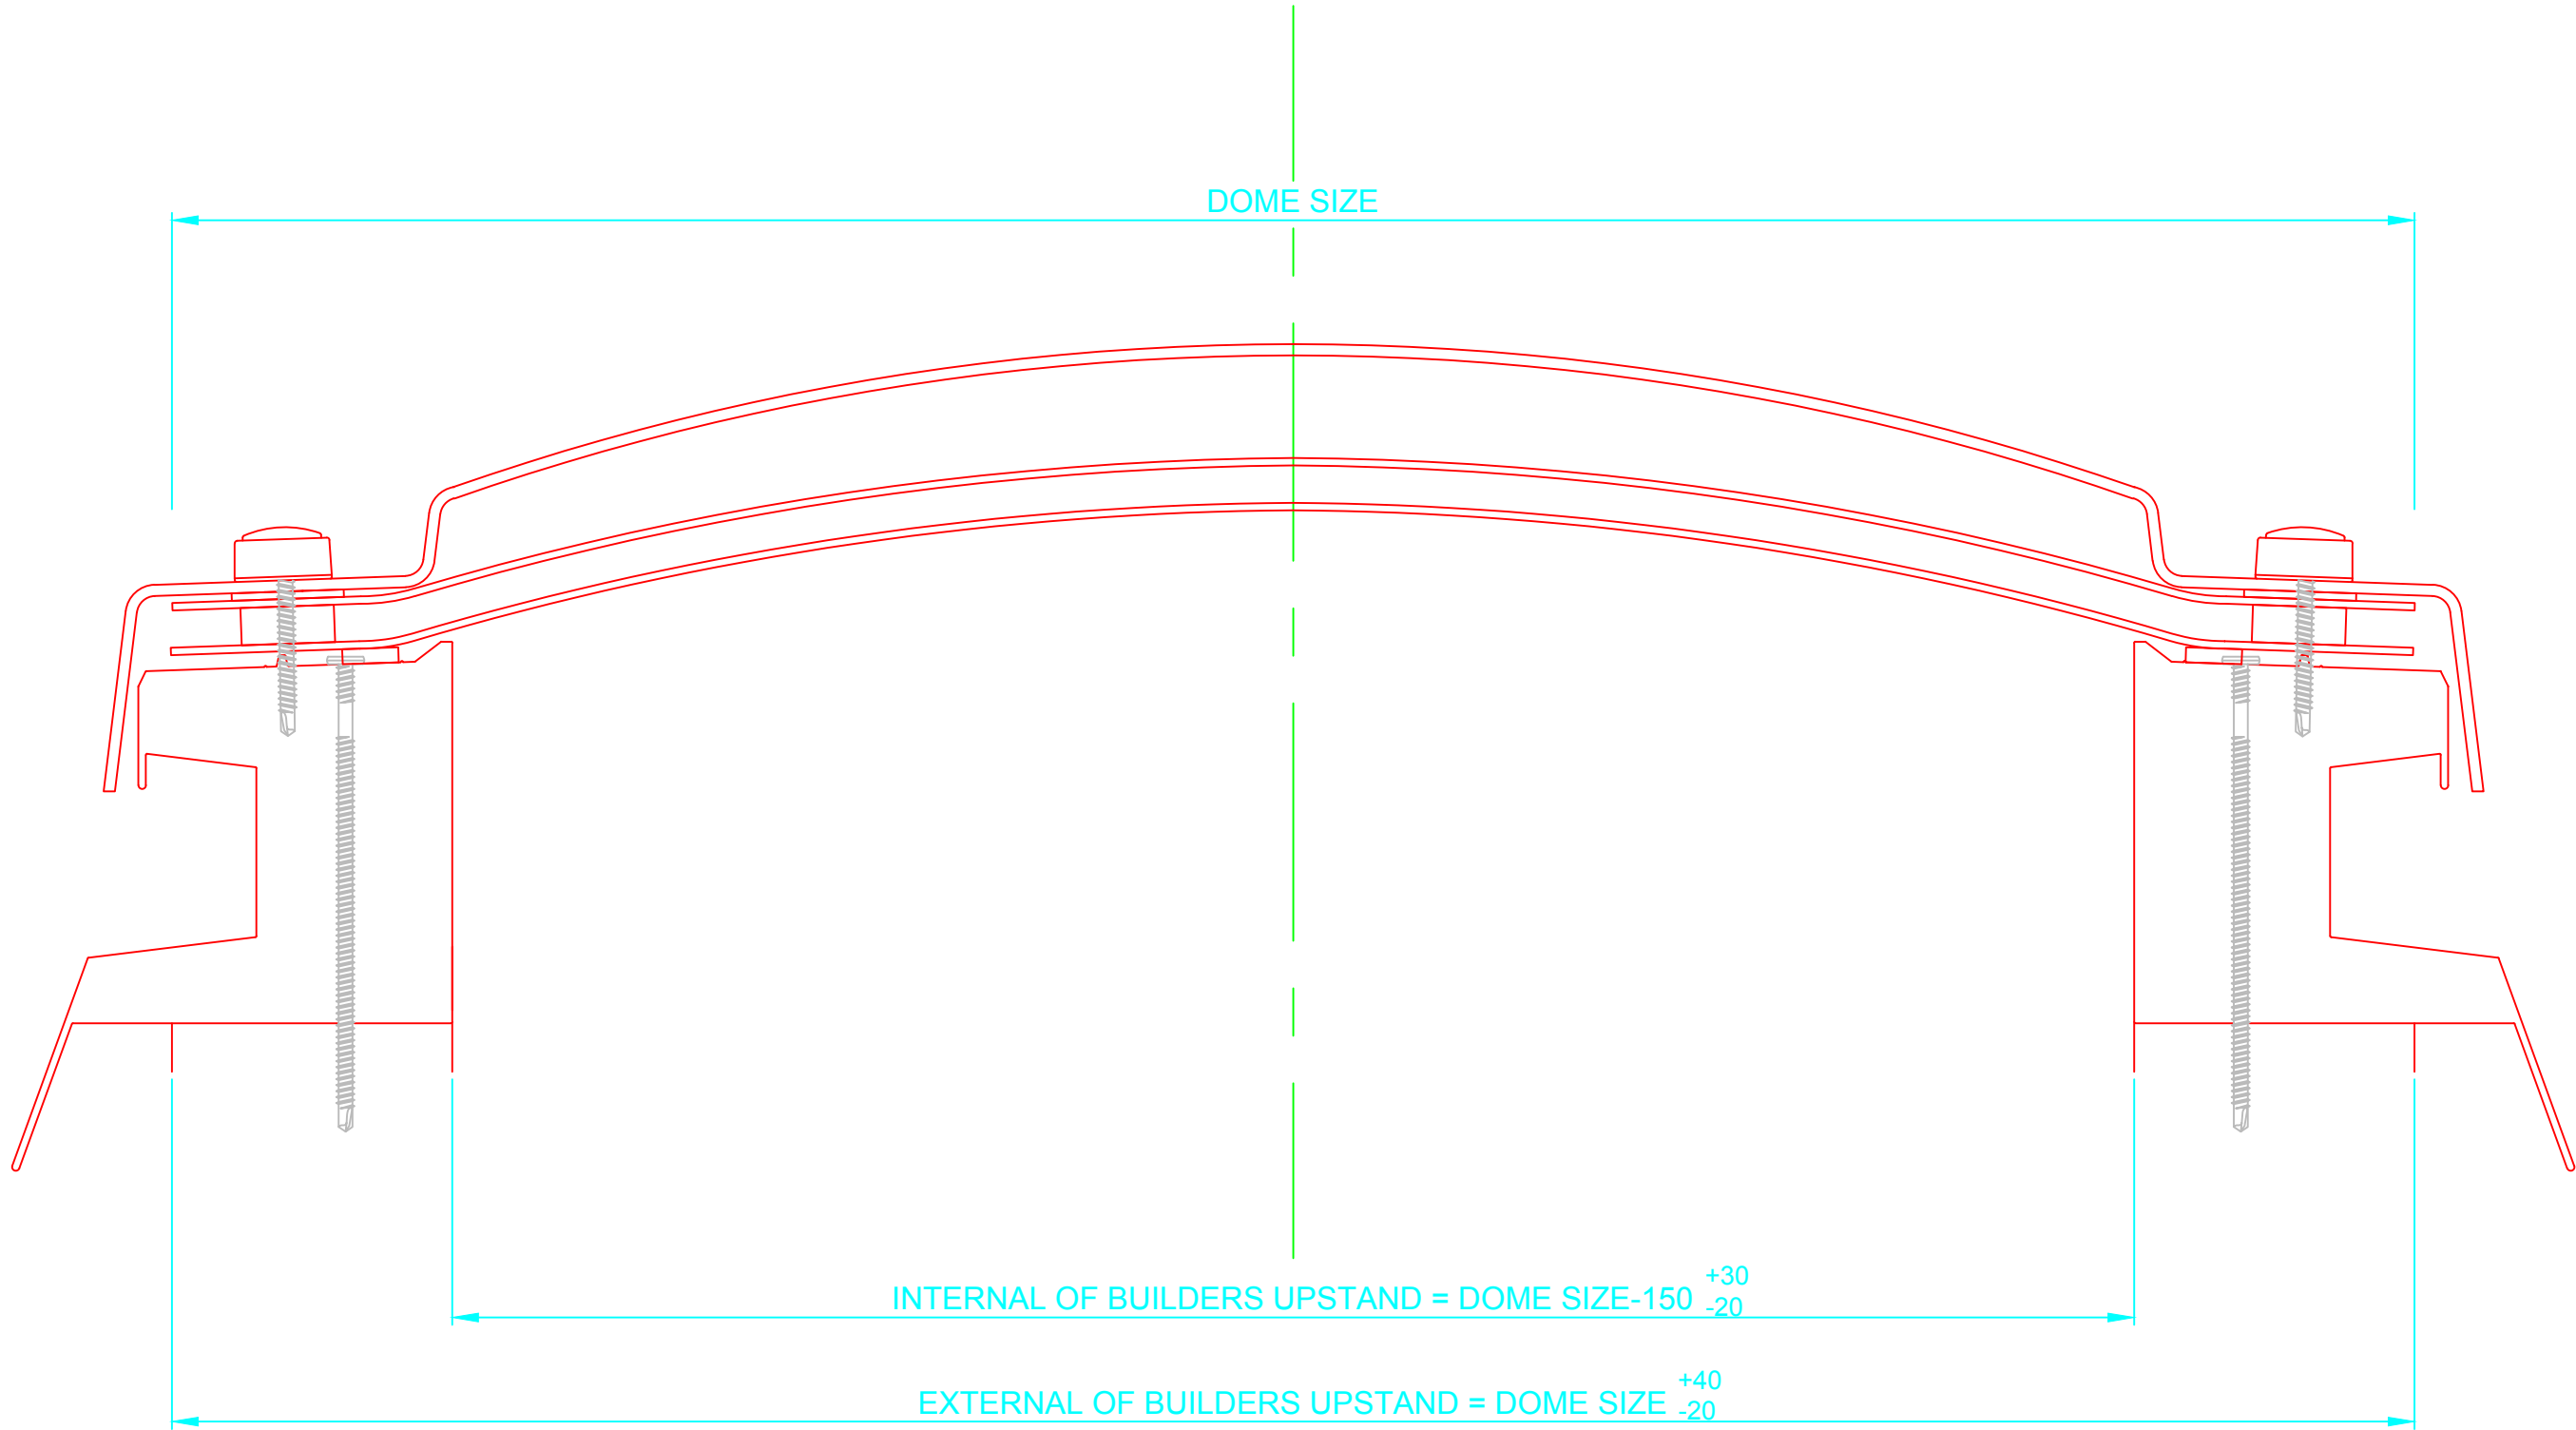


Issue	Date	Change detail
1	21/09/10	PRODUCTION ISSUE
2	24/03/11	TEXT CORRECTION, BMDS LOGO
3	20/05/14	BMDS 300 KERB ADDED
4	21/04/17	DOS LAYOUT ADDED
5	27/04/17	PRODUCT DETAIL UPDATED



NOTES:
1) DRAWING SHOWS TRADE FIXED VENTED FOR BUILDERS UPSTAND


Title: MARDOME - TRADE FIXED (C/W Ventilation)

Page: 3 of 5	Drawn by: RJB	Dwg No:
Scale: 1:2	Approved:	HC233

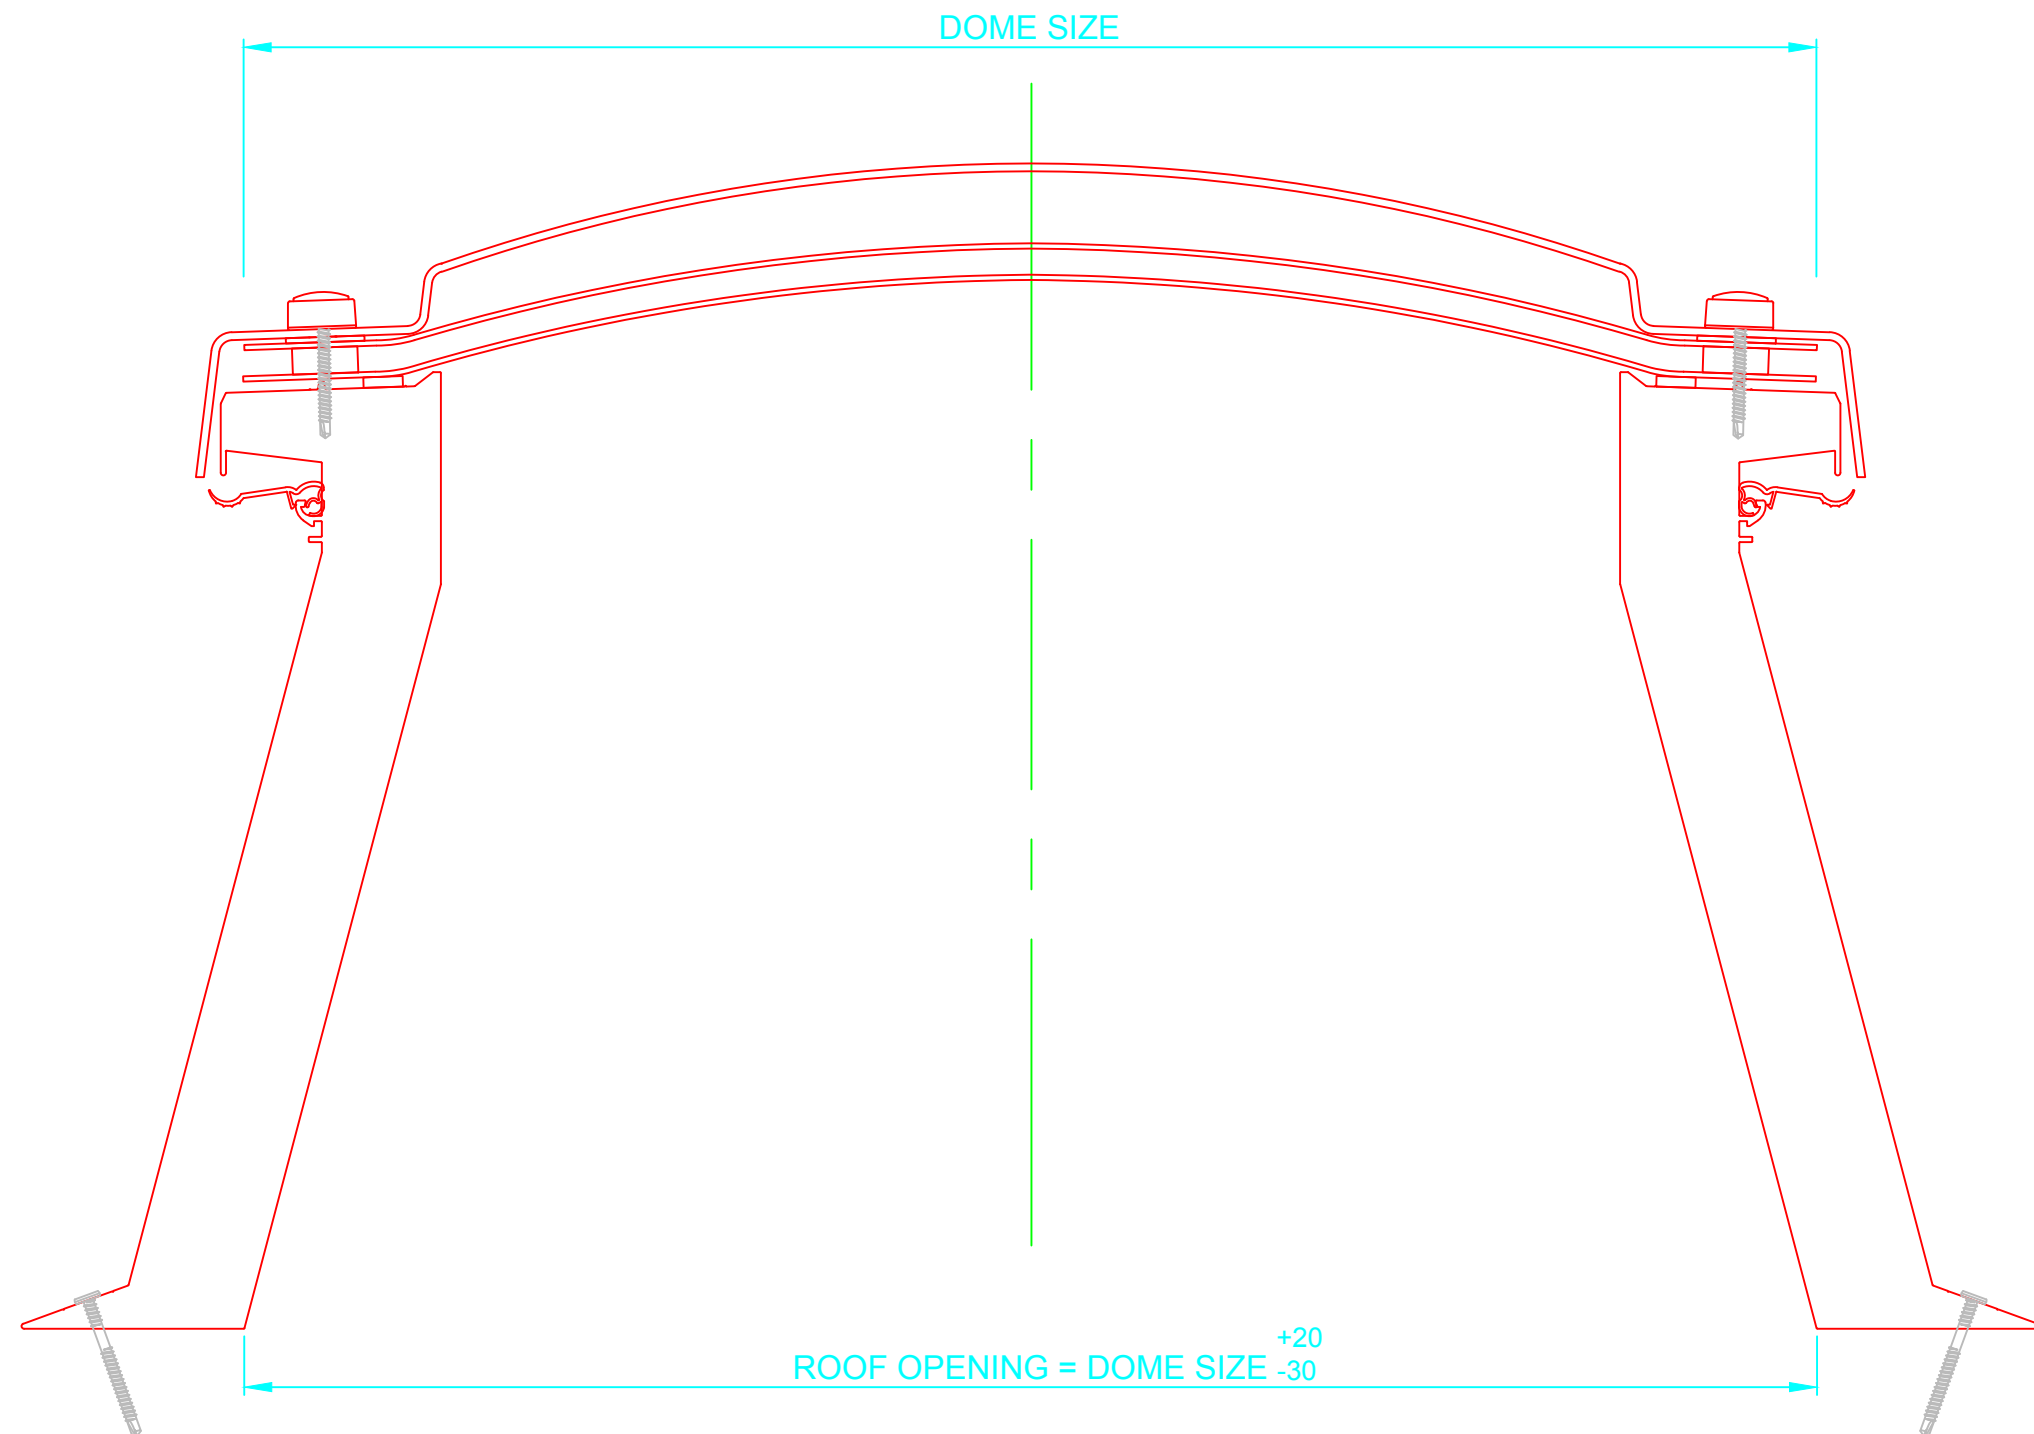

Issue	Date	Change detail
1	21/09/10	PRODUCTION ISSUE
2	24/03/11	TEXT CORRECTION, BMDS LOGO
3	20/05/14	BMDS 300 KERB ADDED
4	21/04/17	DOS LAYOUT ADDED
5	27/04/17	PRODUCT DETAIL UPDATED



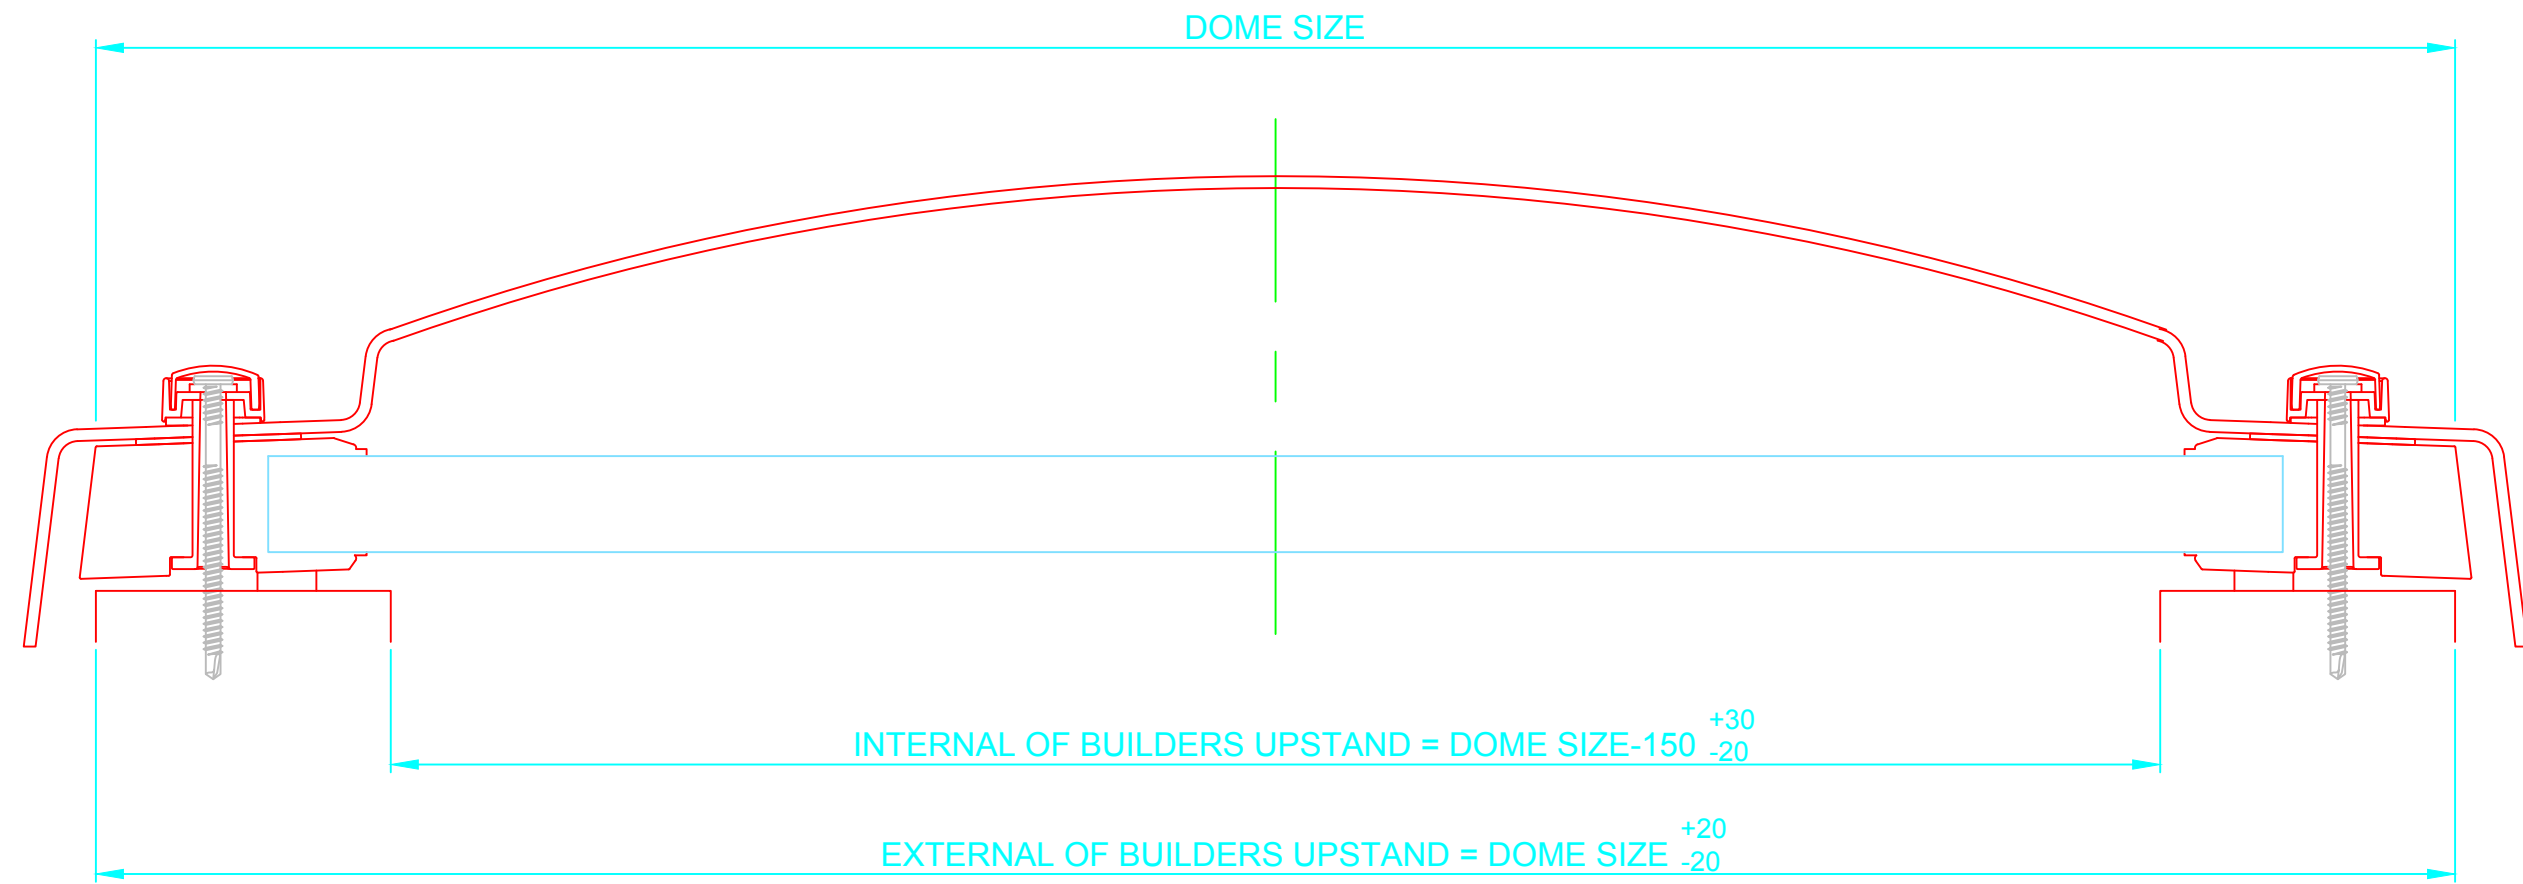

Issue	Date	Change detail
1	21/09/10	PRODUCTION ISSUE
2	24/03/11	TEXT CORRECTION, BMDS LOGO
3	20/05/14	BMDS 300 KERB ADDED
4	21/04/17	DOS LAYOUT ADDED
5	27/04/17	PRODUCT DETAIL UPDATED



Daylight Systems

Coventry
Alderman's Green Ind Est
Coventry CV2 2QU
024 7660 2022
www.brettmartin.com

NOTES:
1) DRAWING SHOWS TRADE FIXED DOME OVER 25MM 7 WALL STRUCTURED
POLYCARBONATE FOR BUILDERS UPSTAND

Title: MARDOME - TRADE FIXED DOS Builders Upstand		
Page: 5 of 5	Drawn by: JP	Dwg No:
Scale: 1:2	Approved:	HC233